


SECTIONAL LEVER AND BALL KNOB TRIM

TEMPLATE: W53512, REV. 8 11-13-2010

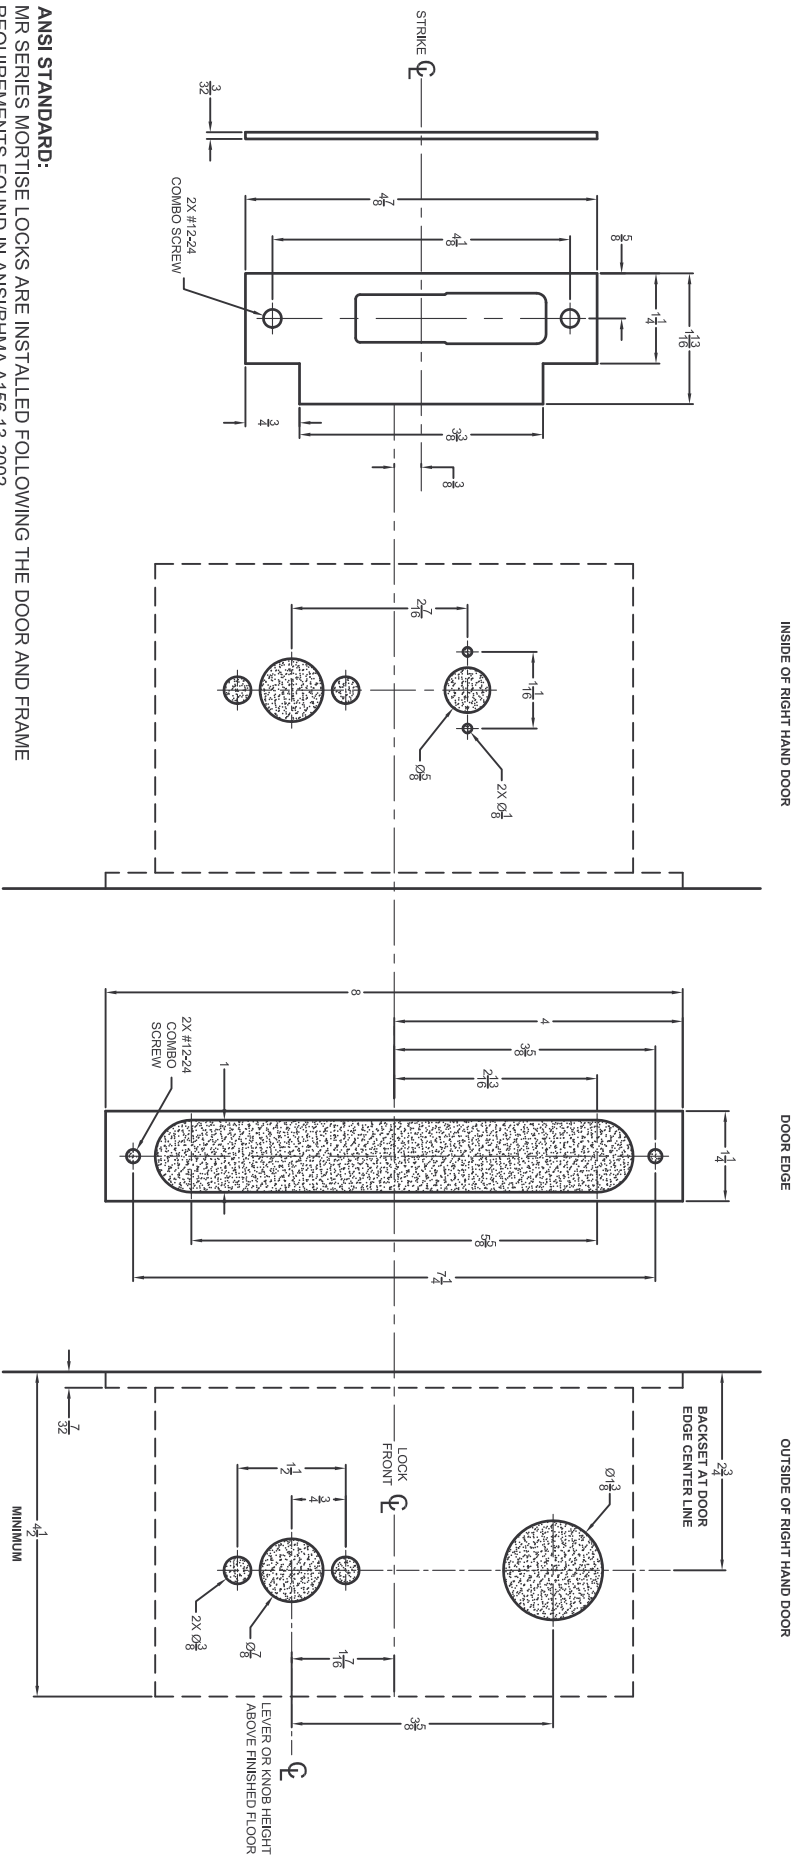

ANSI STANDARD:
MR SERIES MORTISE LOCKS ARE INSTALLED FOLLOWING THE DOOR AND FRAME REQUIREMENTS FOUND IN ANSI/BHMA A156.13-2002.

DOORS:
REINFORCEMENT IS REQUIRED PER ANSI A115.1-1991.

DOOR THICKNESS:
STANDARD DOOR THICKNESS IS $1\frac{3}{4}$ ". CONSULT FACTORY FOR OTHER DOOR SIZES.

LEAD LINING:
ADD $\frac{1}{8}$ " TO MORTISE WIDTH WHEN PREPARING DOOR FOR A LEAD LINED MR SERIES MORTISE LOCK BODY.

SILENCERS AND WEATHER STRIPPING:
PROVISIONS MUST BE MADE TO ALLOW PROPER DOOR CLOSURE WHEN USING DOOR SILENCERS, WEATHER STRIPPING OR SOUND PROOFING.

NOT TO SCALE



2754 CREEK HILL ROAD
LEOLA, PA 17540
PHONE: (800) 441-9692
FAX: (717) 656-6892

MR117	MR135	MR136
MR141	MR149	MR154
MR162	MR181	

JOB: _____

DATE: _____

COMMENTS: _____